


NOTES:
 1. INFORMATION CONTAINED IN THIS SITE PLAN IS APPROXIMATE. CONTRACTOR IS RESPONSIBLE FOR CONFIRMING INFORMATION SHOWN BEFORE CONSTRUCTION.

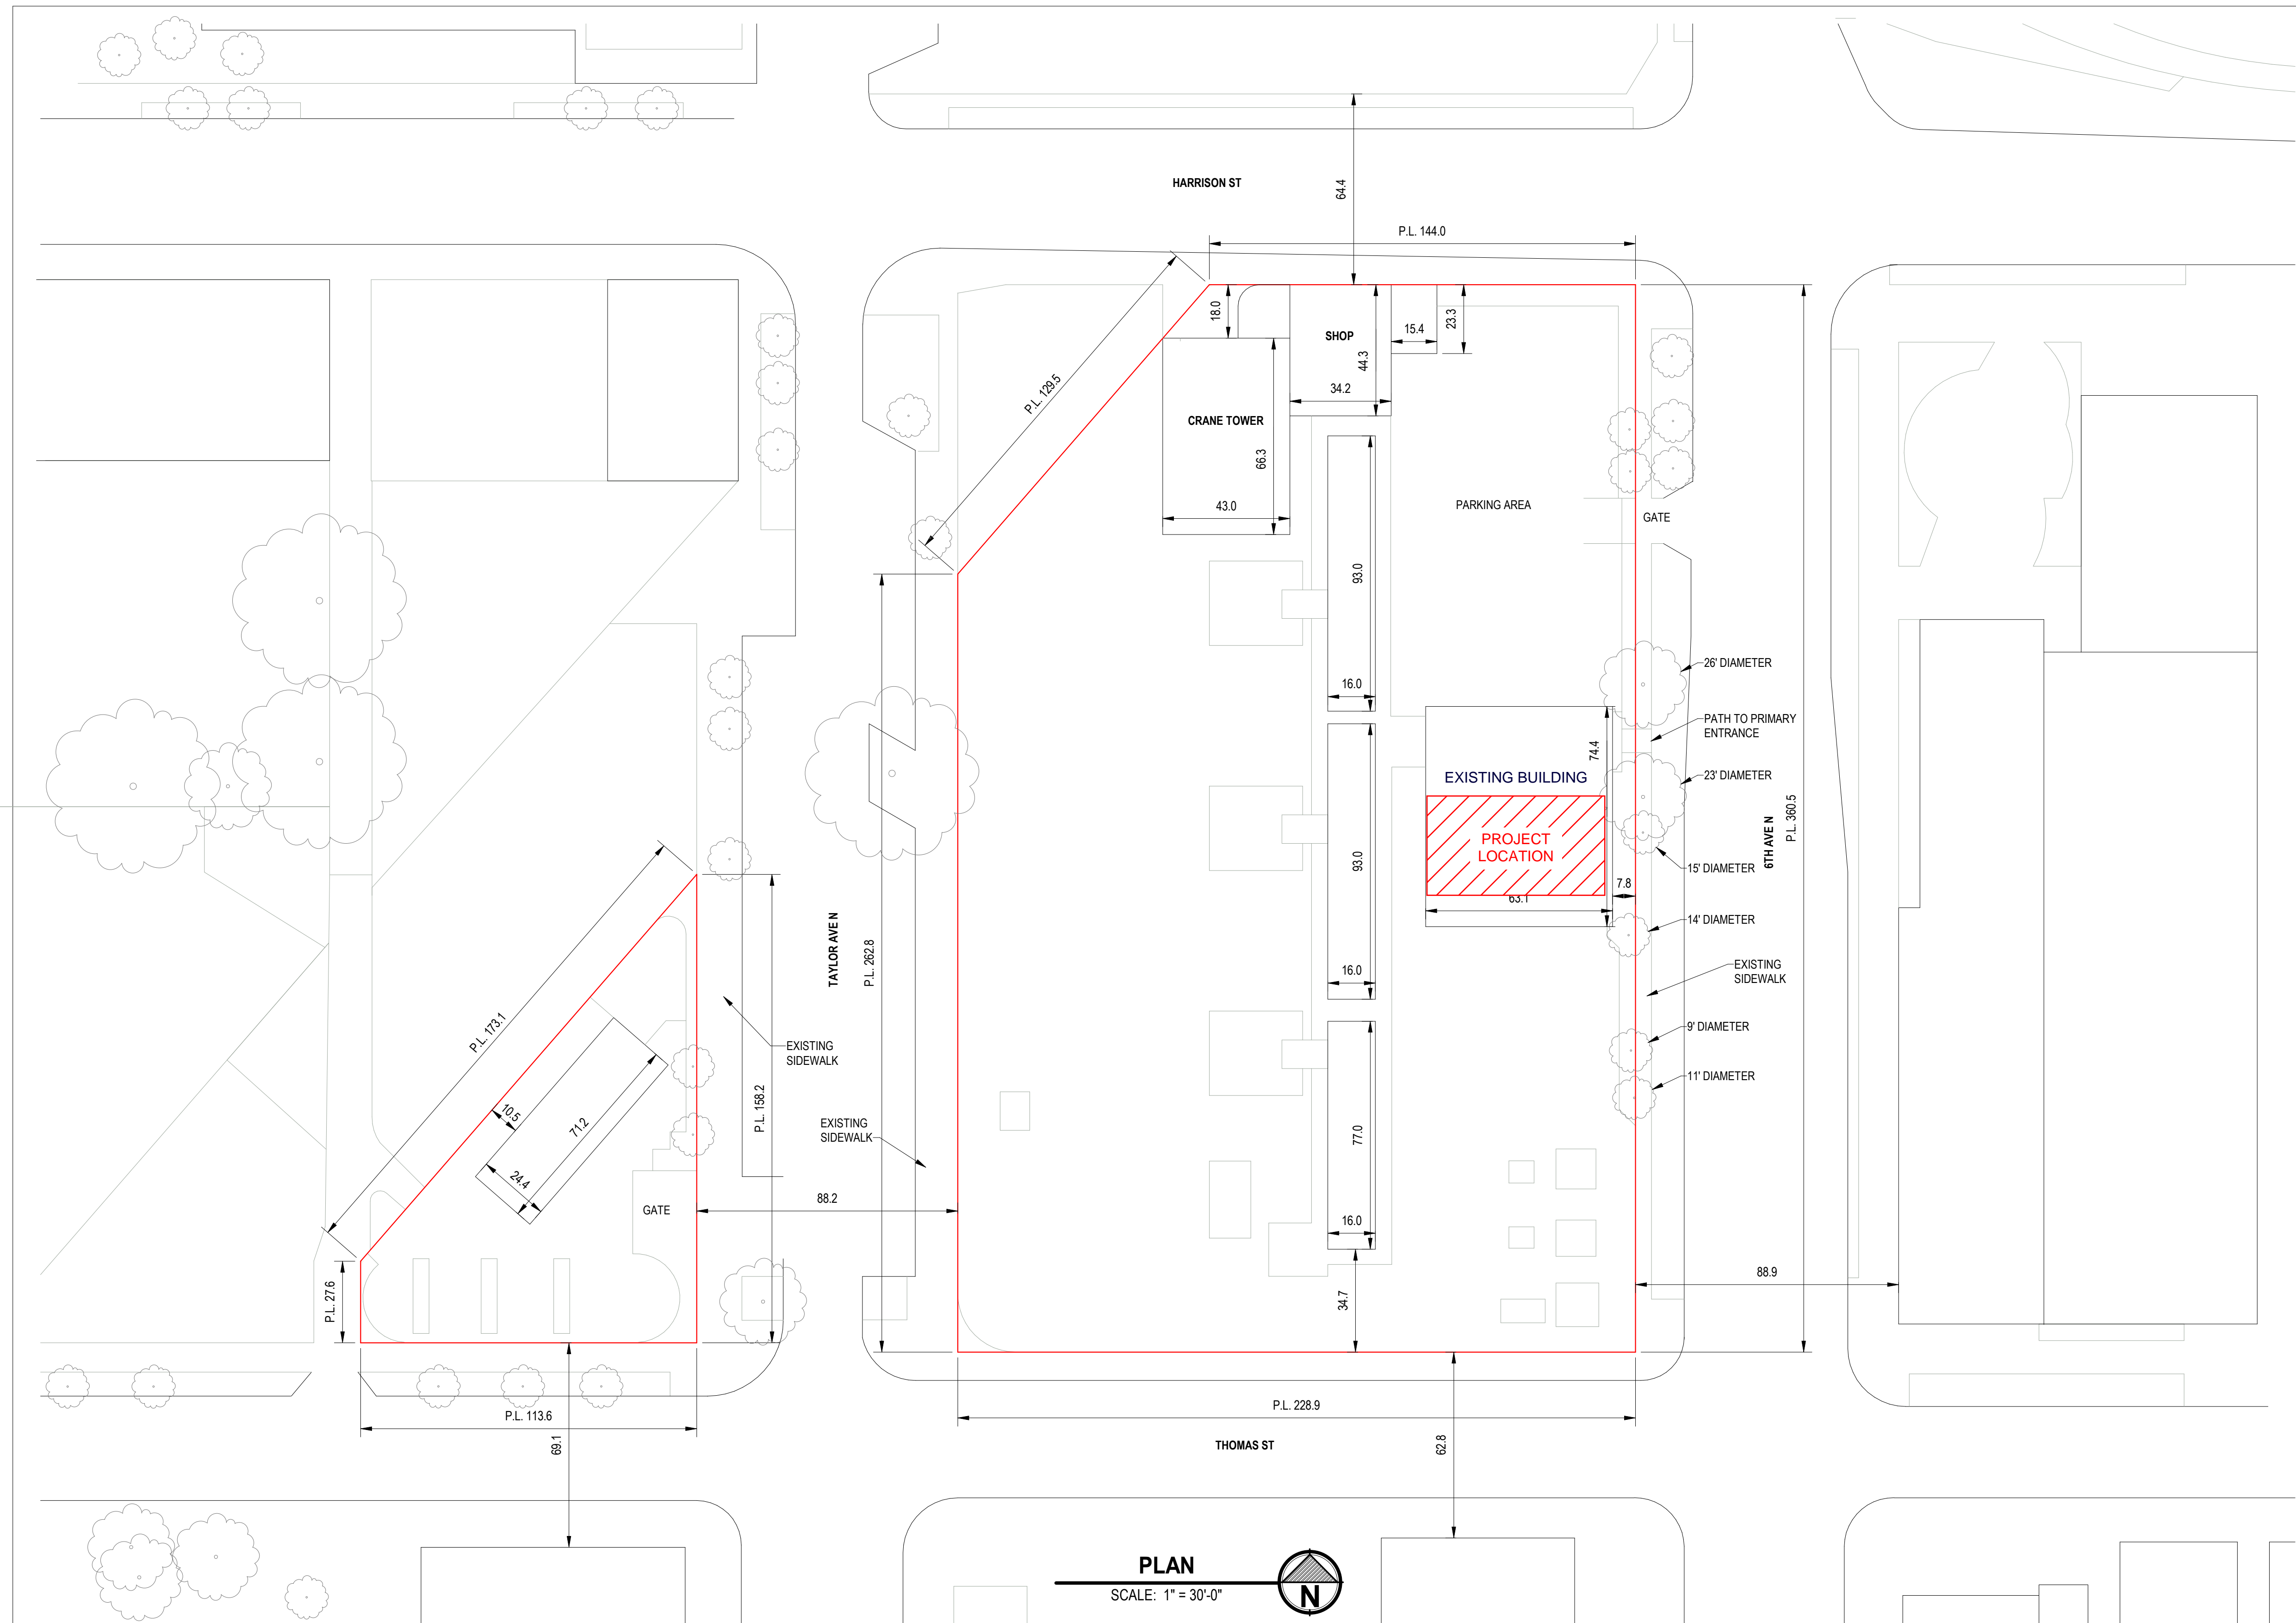

PROPERTY ADDRESS:
 319 6TH AVE N
 SEATTLE WA 98109

OWNER:
 CITY OF SEATTLE - SEATTLE CITY LIGHT

PROPERTY NAME:
 BROAD STREET SUB STATION

PARCEL NUMBER:
 199120-0405

JURISDICTION:
 SEATTLE

LEVY CODE:
 0011

PROPERTY TYPE:
 C

PLAT BLOCK/BUILDING NUMBER:
 66&

PLAT LOT/UNIT NUMBER:
 1 THRU 12

QUARTER-SECTION-TOWNSHIP-RANGE:
 SW-30-25-4

LEGAL DESCRIPTION:
 DENNY'S DT PARK ADD LOTS 4-5-6 & VAC ALLEY ADJ & TRIANGULAR PIECE OF LAND BOUNDED ON E BY ALLEY ON NW BY LAKE ST ON S BY THOMAS ST ALL IN BLK 61 TGV LOTS 1 THRU 12 BLK 66 & VAC ALLEY IN SD BLK (VAC ORD #78141) LESS STS

PLAN
 SCALE: 1" = 30'-0"


60% DESIGN SUBMISSION

No.	REVISION	BY	APPD	DATE

Parametrix
 ENGINEERING . PLANNING . ENVIRONMENTAL SCIENCES

1019 39TH AVENUE SE, SUITE 100 | PUYALLUP, WA 98374
 P 253.604.6600
 WWW.PARAMETRIX.COM

811
 Know what's below.
 Call before you dig.

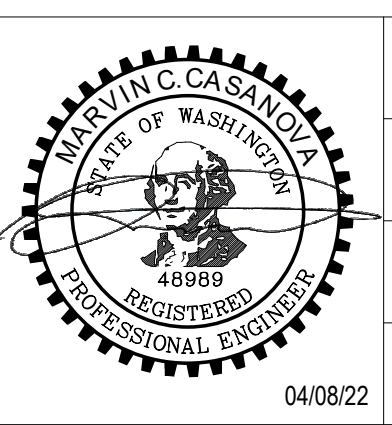

DESIGNED: D. MILES	APPROVED: M. CASANOVA
DRAWN: D. MILES	PROJECT NO: 067750
CHECKED:	CONTRACT NO: E00630E19
CHECKED:	



METRO TRANSIT CAPITAL DIVISION
BROAD STREET
 BROAD STREET #22 SUBSTATION
 PRELIMINARY SITE PLAN

DATE: APRIL 8, 2022
DRAWING NO: C1.01
SHEET NO. OF 48